


US 231 RELOCATION STUDY PROJECT OVERVIEW

LEGEND

- Project Study Area
- US 231 in Final Design
- US 231 Completed
- US Route
- State Route

Scale: 1000 0 1000 2000 Feet
0.5 0 0.5 Miles

Baker

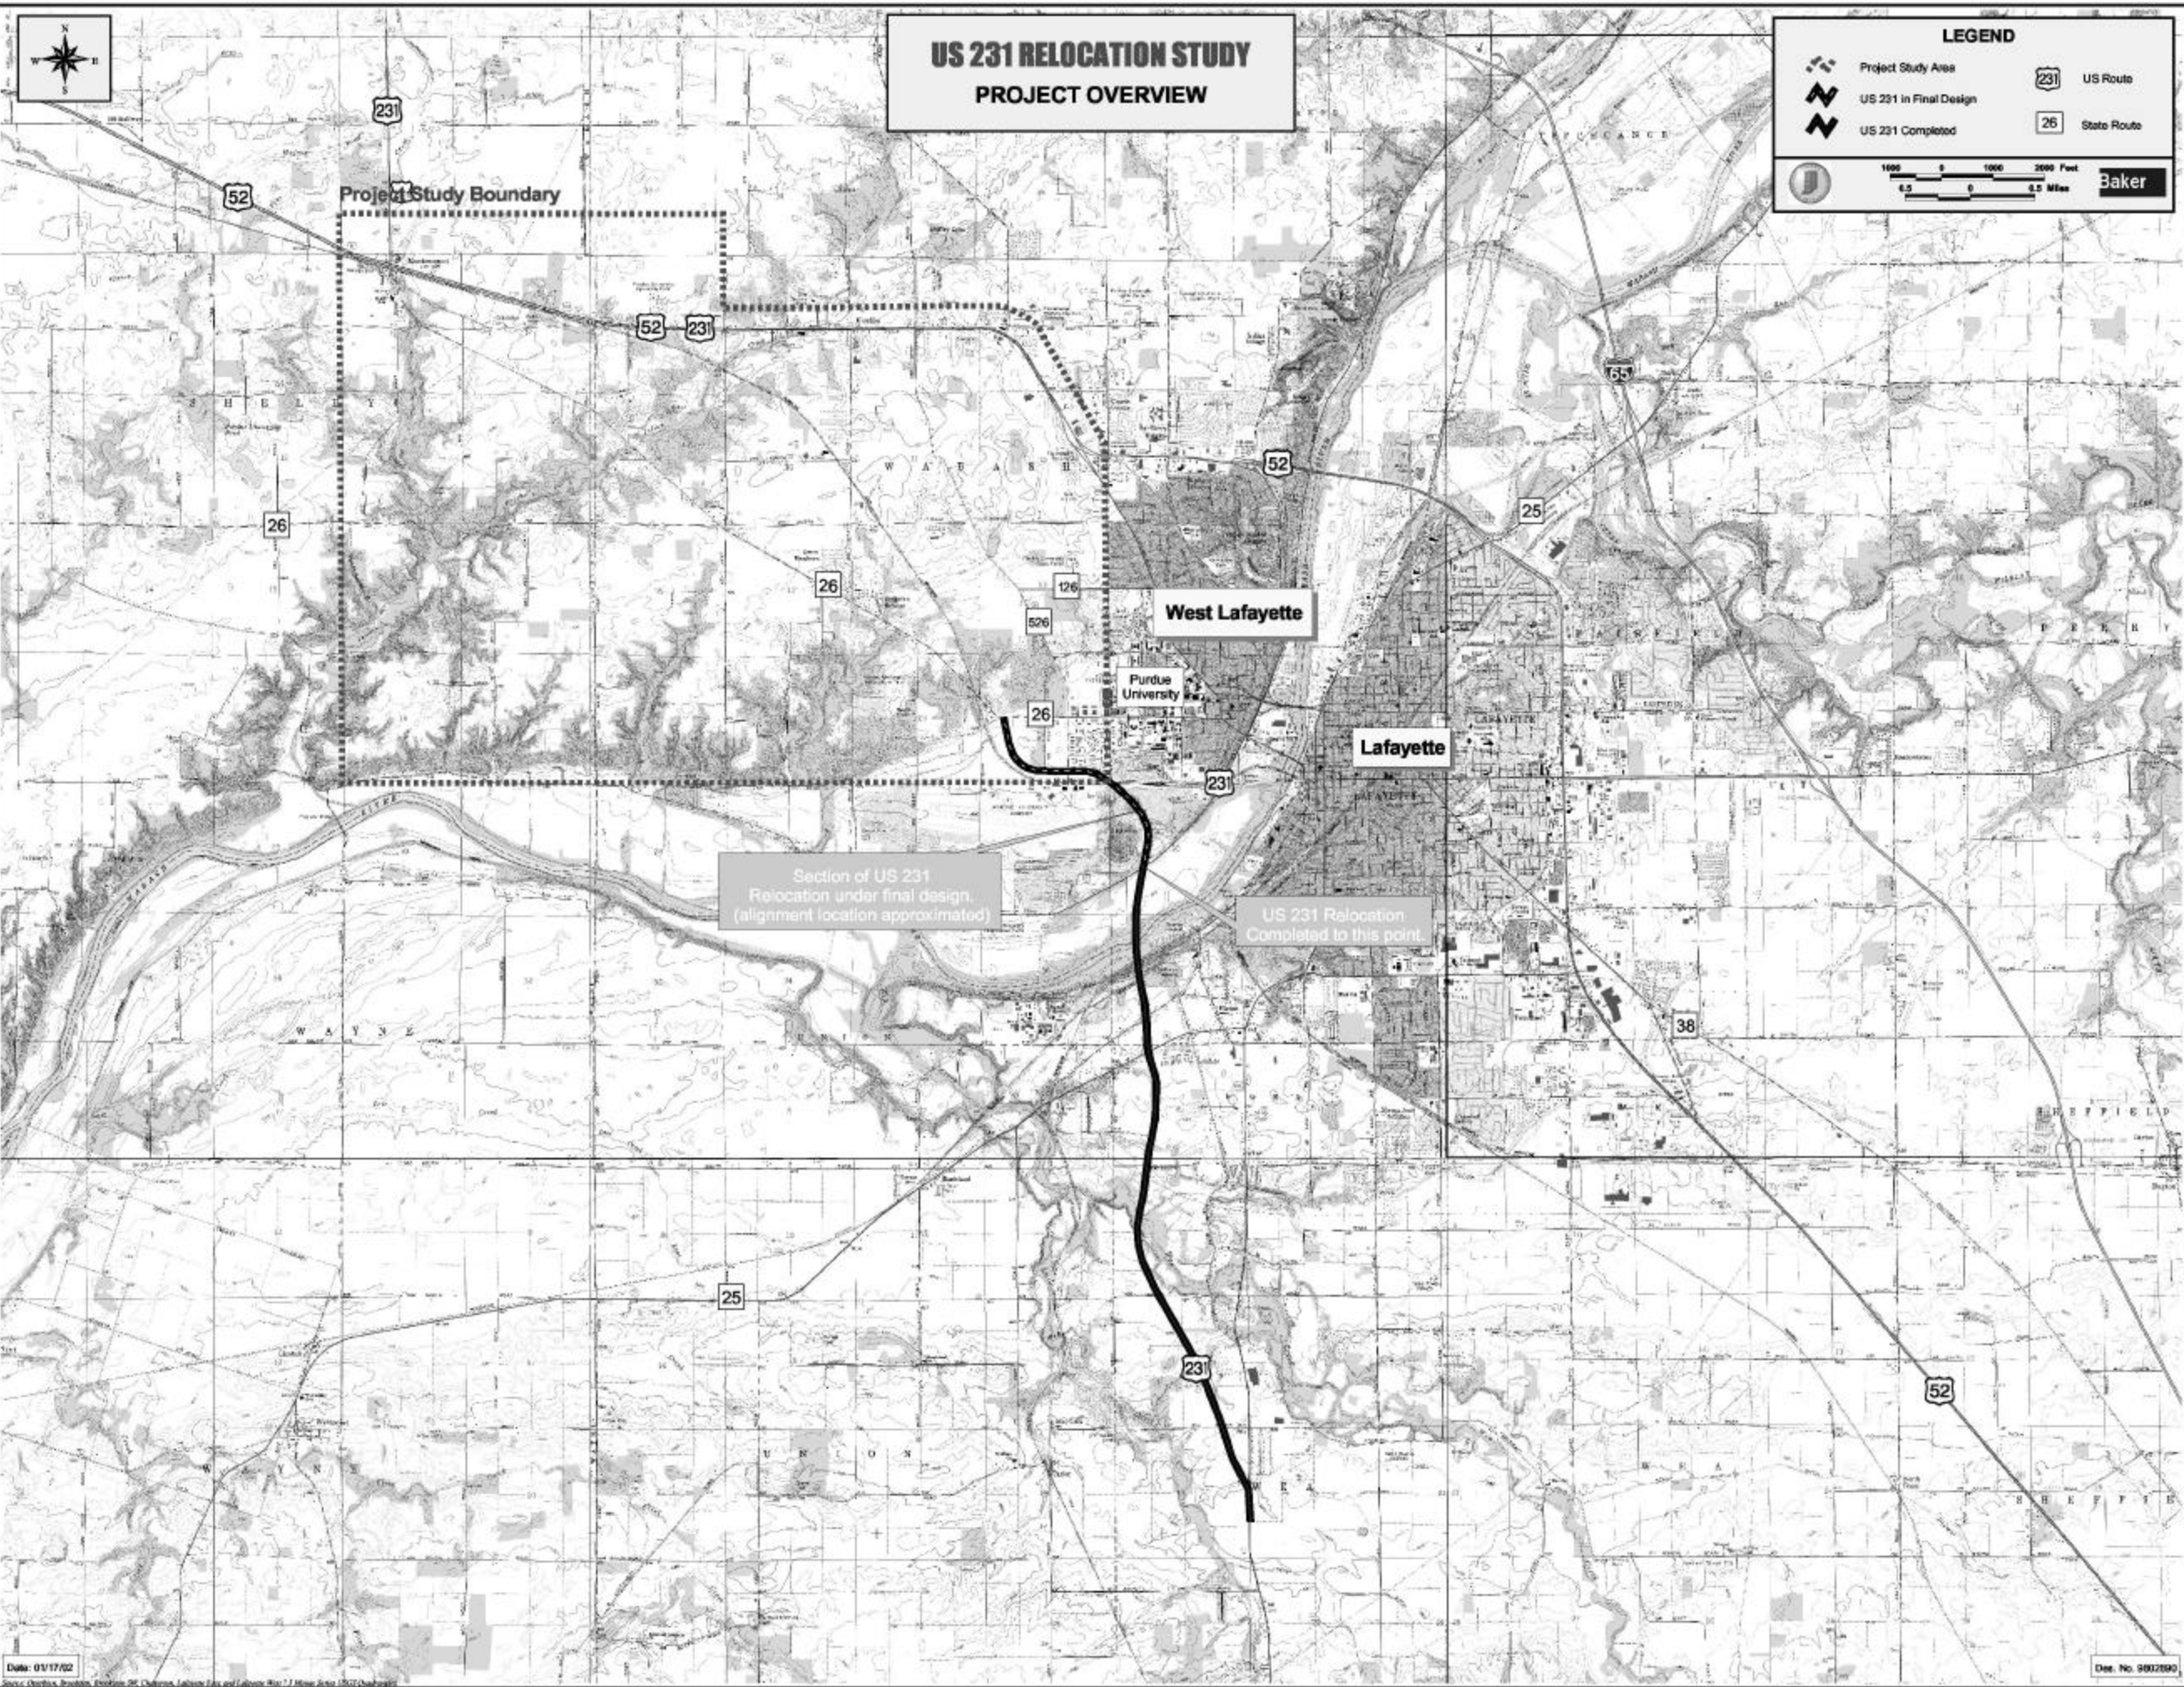

Section of US 231
Relocation under final design.
(alignment location approximated)

US 231 Relocation
Completed to this point.